


LEGEND

- SITE OWNERSHIP BOUNDARY
- EXISTING BUILDINGS TO BE DEMOLISHED

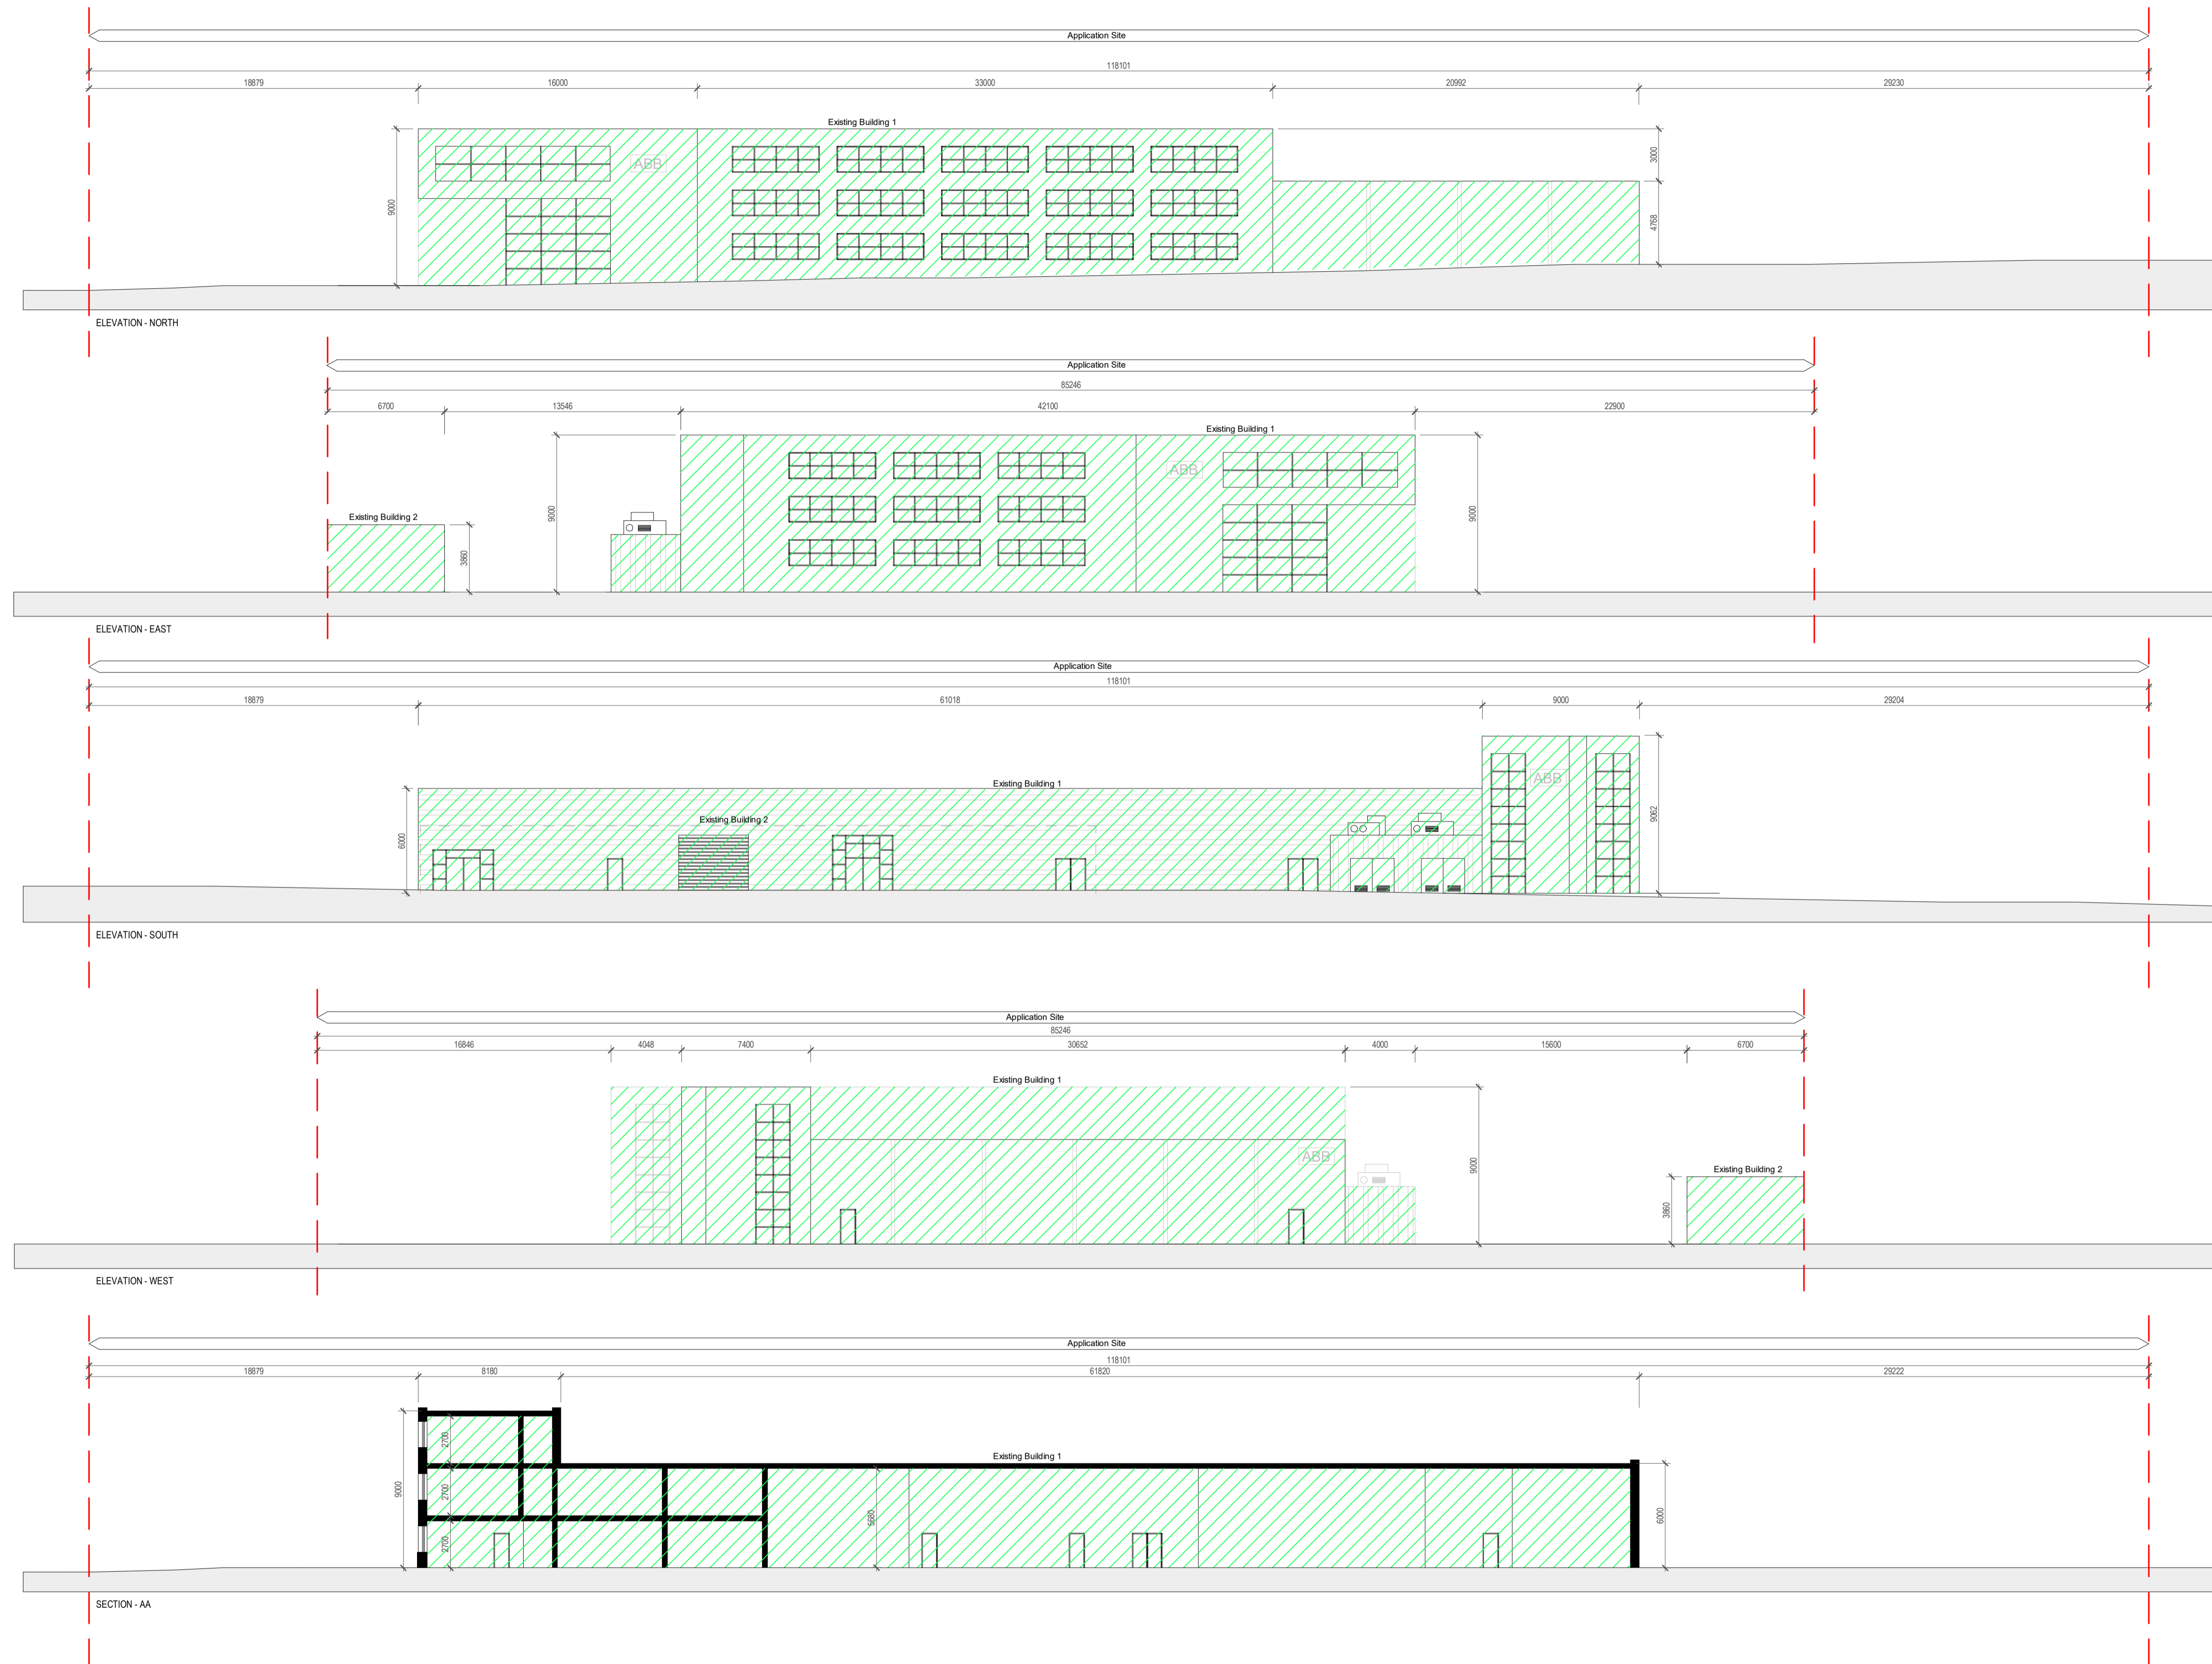

1 EXISTING BUILDINGS TO BE DEMOLISHED
1 : 200

REV	DATE	SIGNED	NOTES
P01	12/05/2022	SOD	Issued for SHD Application

Project Stage

SHD Application

Client

Landmarque Property Group Ltd

Project

Belgard Rd, Tallaght

Drawing Title

EXISTING BUILDINGS TO BE DEMOLISHED

Drawn	Checked	Scale @ A1	As	Date
AB	SOD	As indicated		01/08/21

Project No.	Drawing No.
19-150	1004

Drawing BIM Name:

PE19150-CWO-XX-XX-DR-A-1004

CDE Area	Suitability Code	BIM Revision
		P01

C+W O'BRIEN ARCHITECTS

1 Sarsfield Quay, Arbour Hill, Dublin 7
t: 01 518 0170 e: admin@cwoarchitects.ie
Dublin | London | Warwick | Manchester
www.cwoarchitects.ie